





FRONT ELEVATION AND PERSPECTIVES

DATE: FEBRUARY 2016

SCALE: AS SHOWN

A2

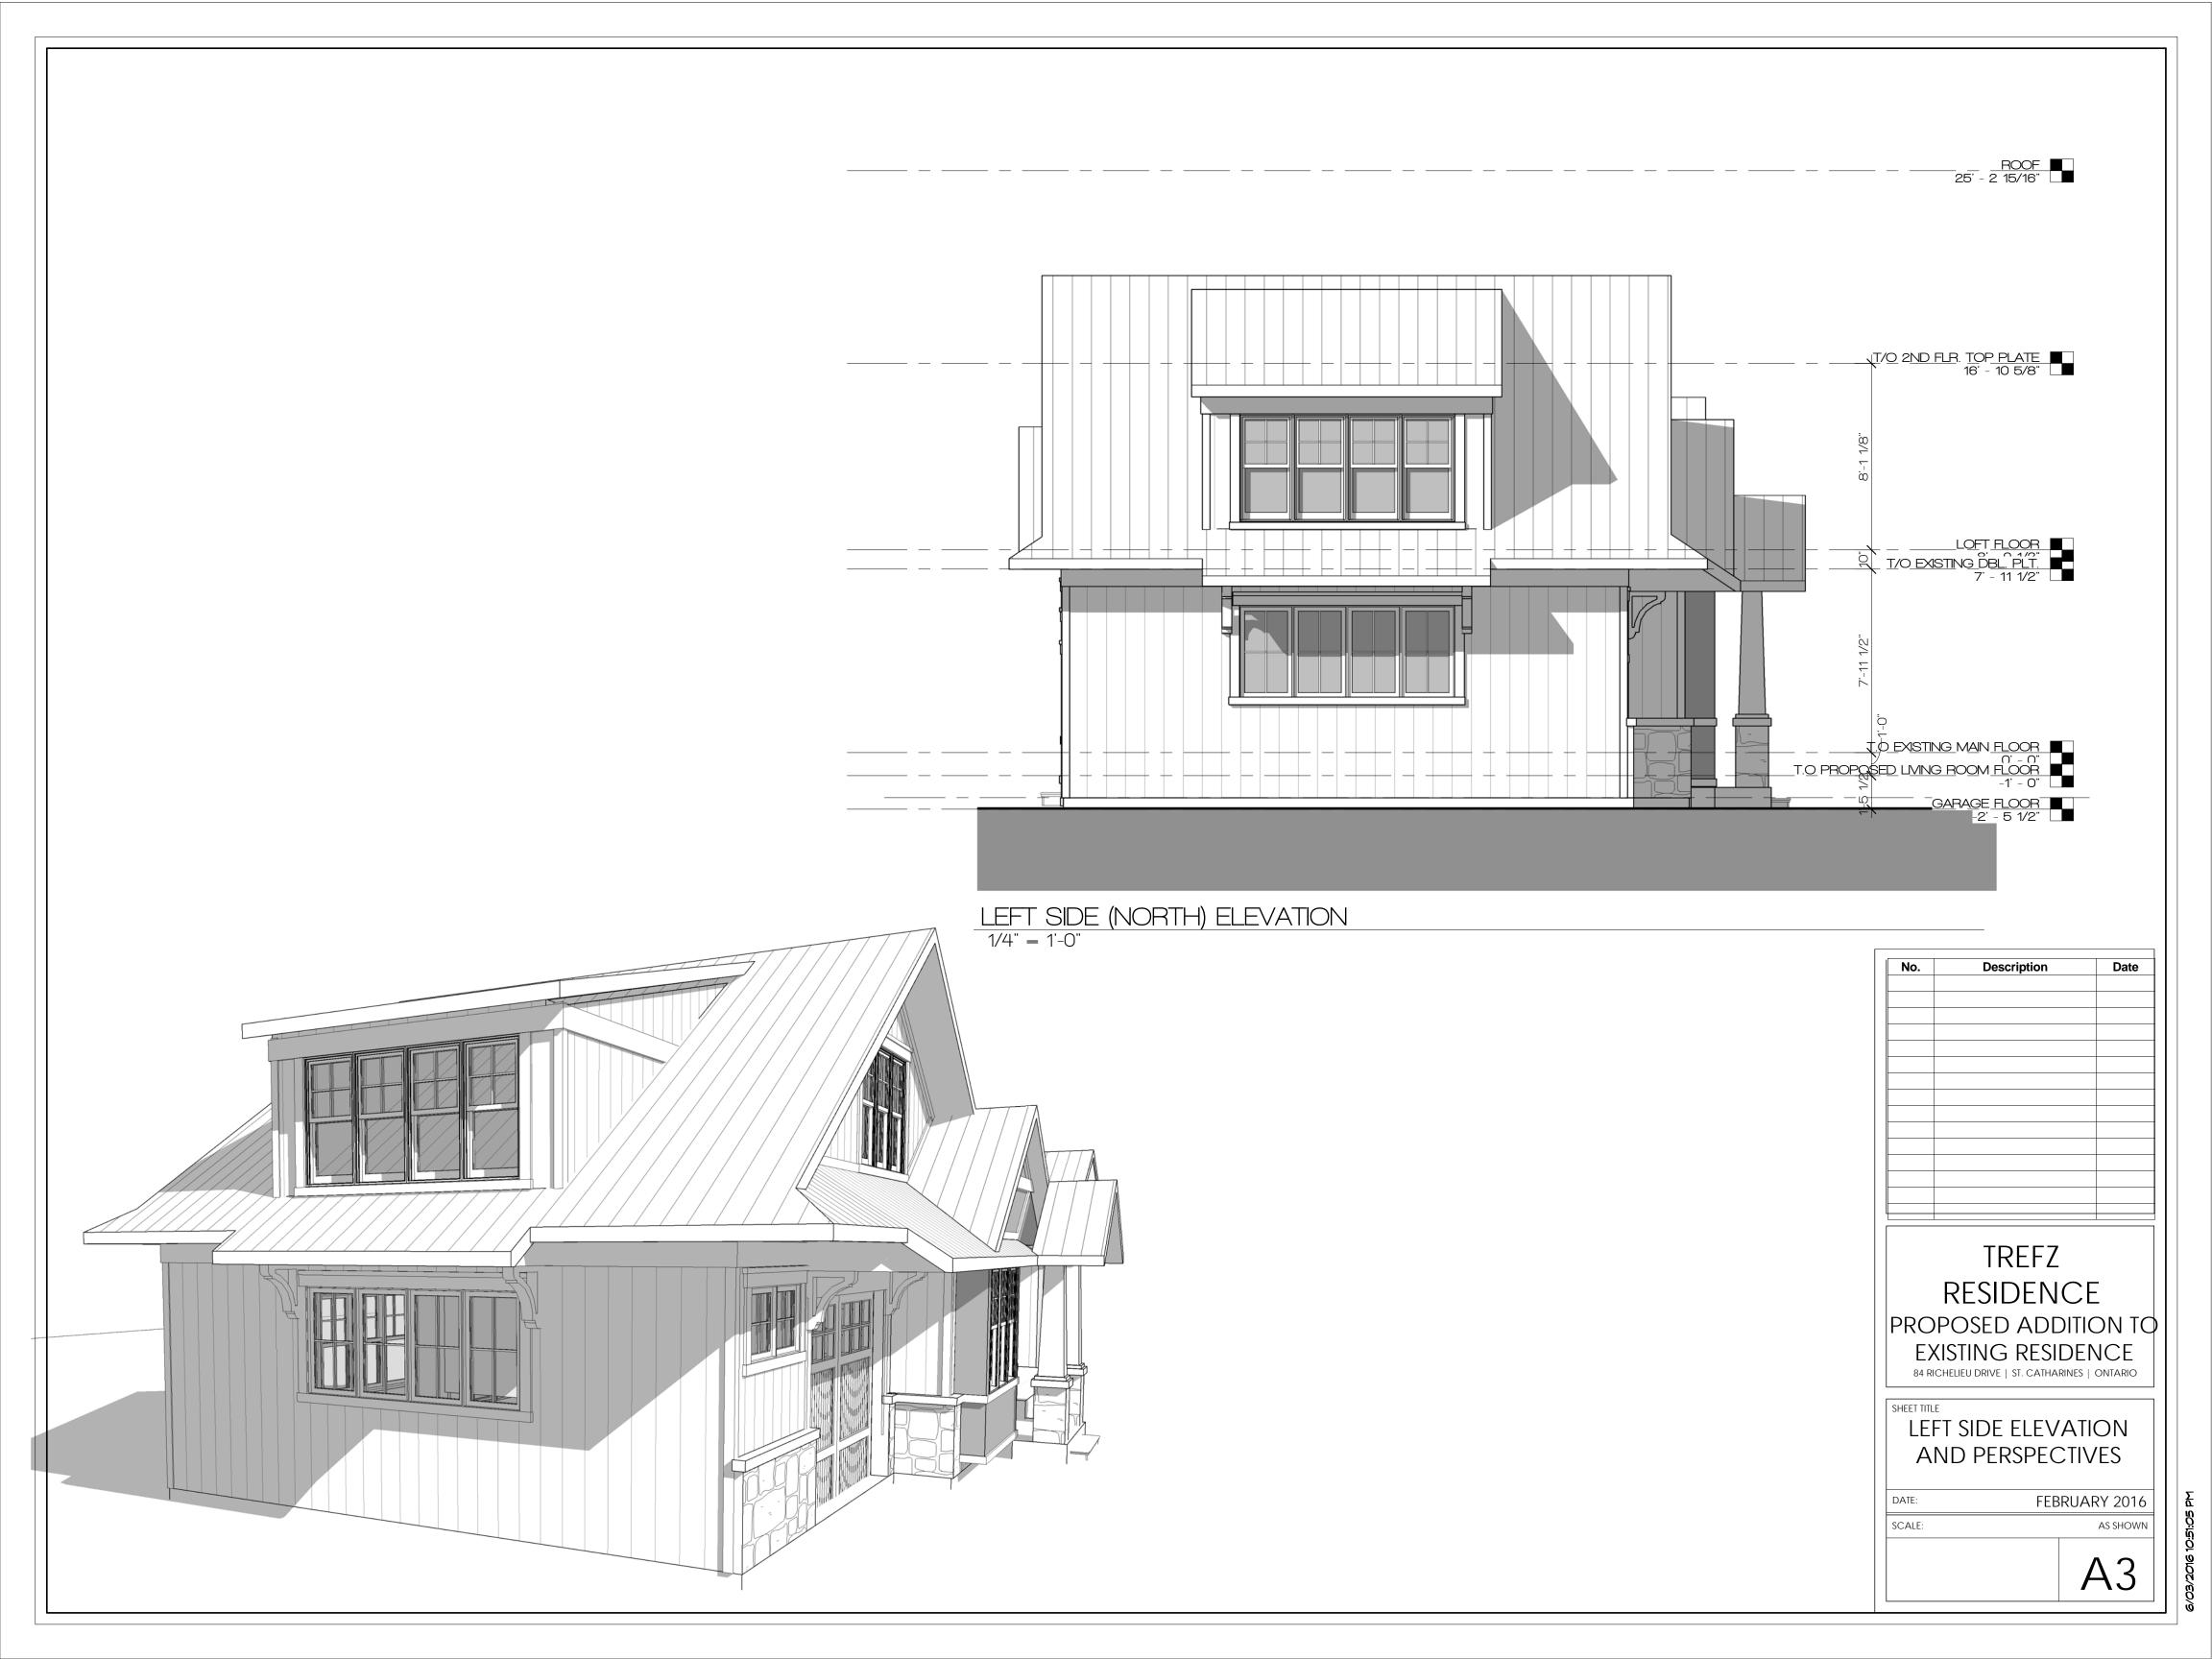

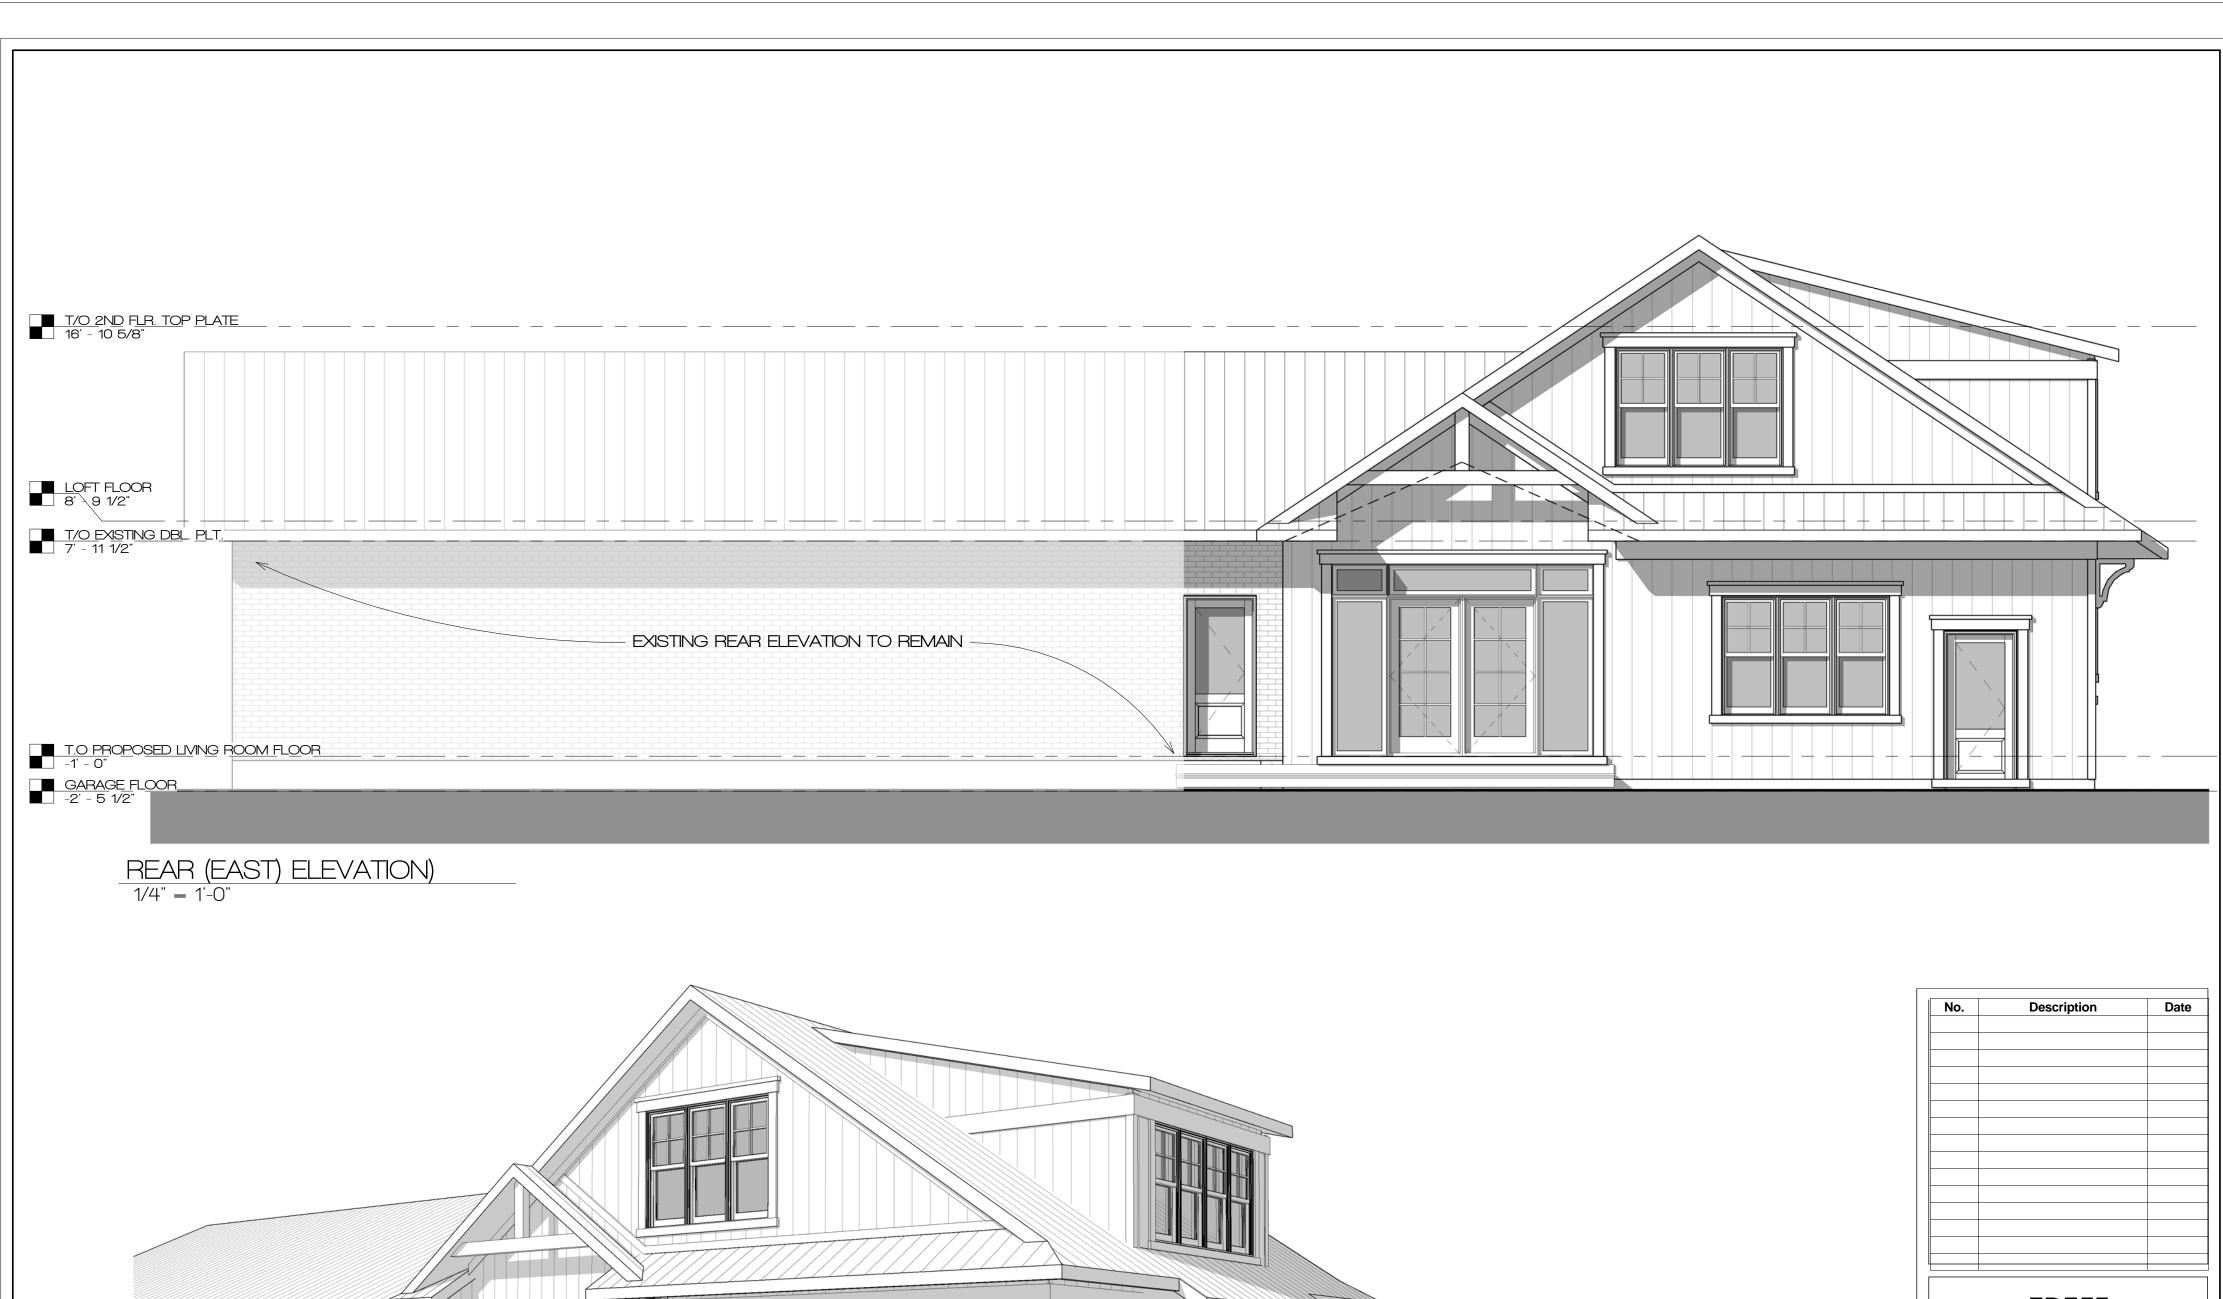

TREFZ RESIDENCE PROPOSED ADDITION TO **EXISTING RESIDENCE** 84 RICHELIEU DRIVE | ST. CATHARINES | ONTARIO

SHEET TITLE REAR ELEVATION AND

PERSPECTIVE

FEBRUARY 2016 DATE: AS SHOWN